




LONGITUDINAL SECTION
1:250

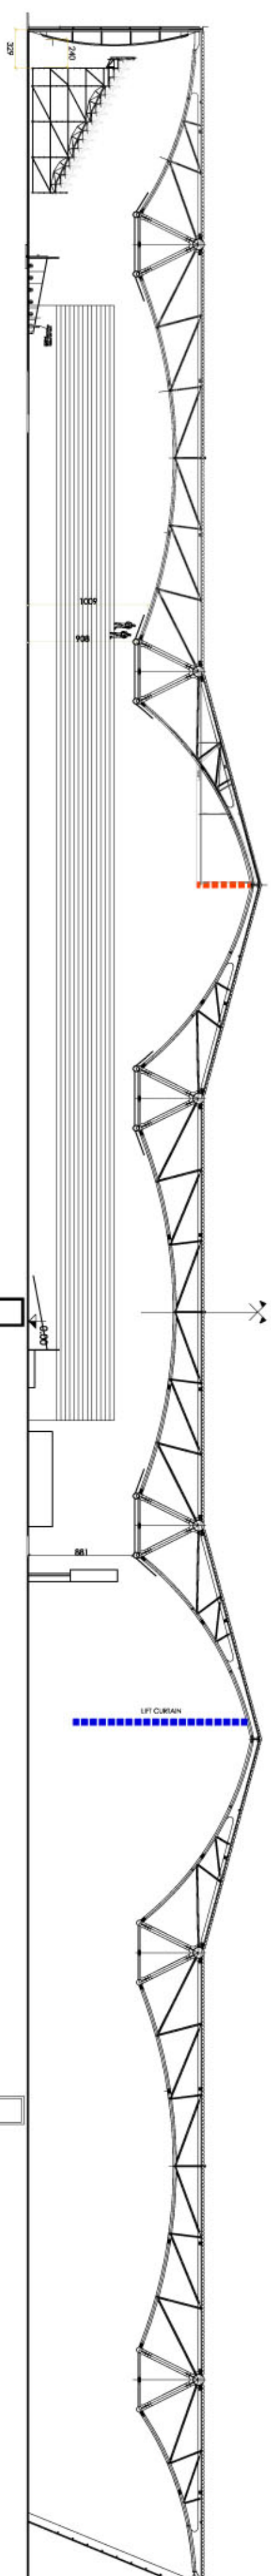


GROUND FLOOR
SCALE 1:250

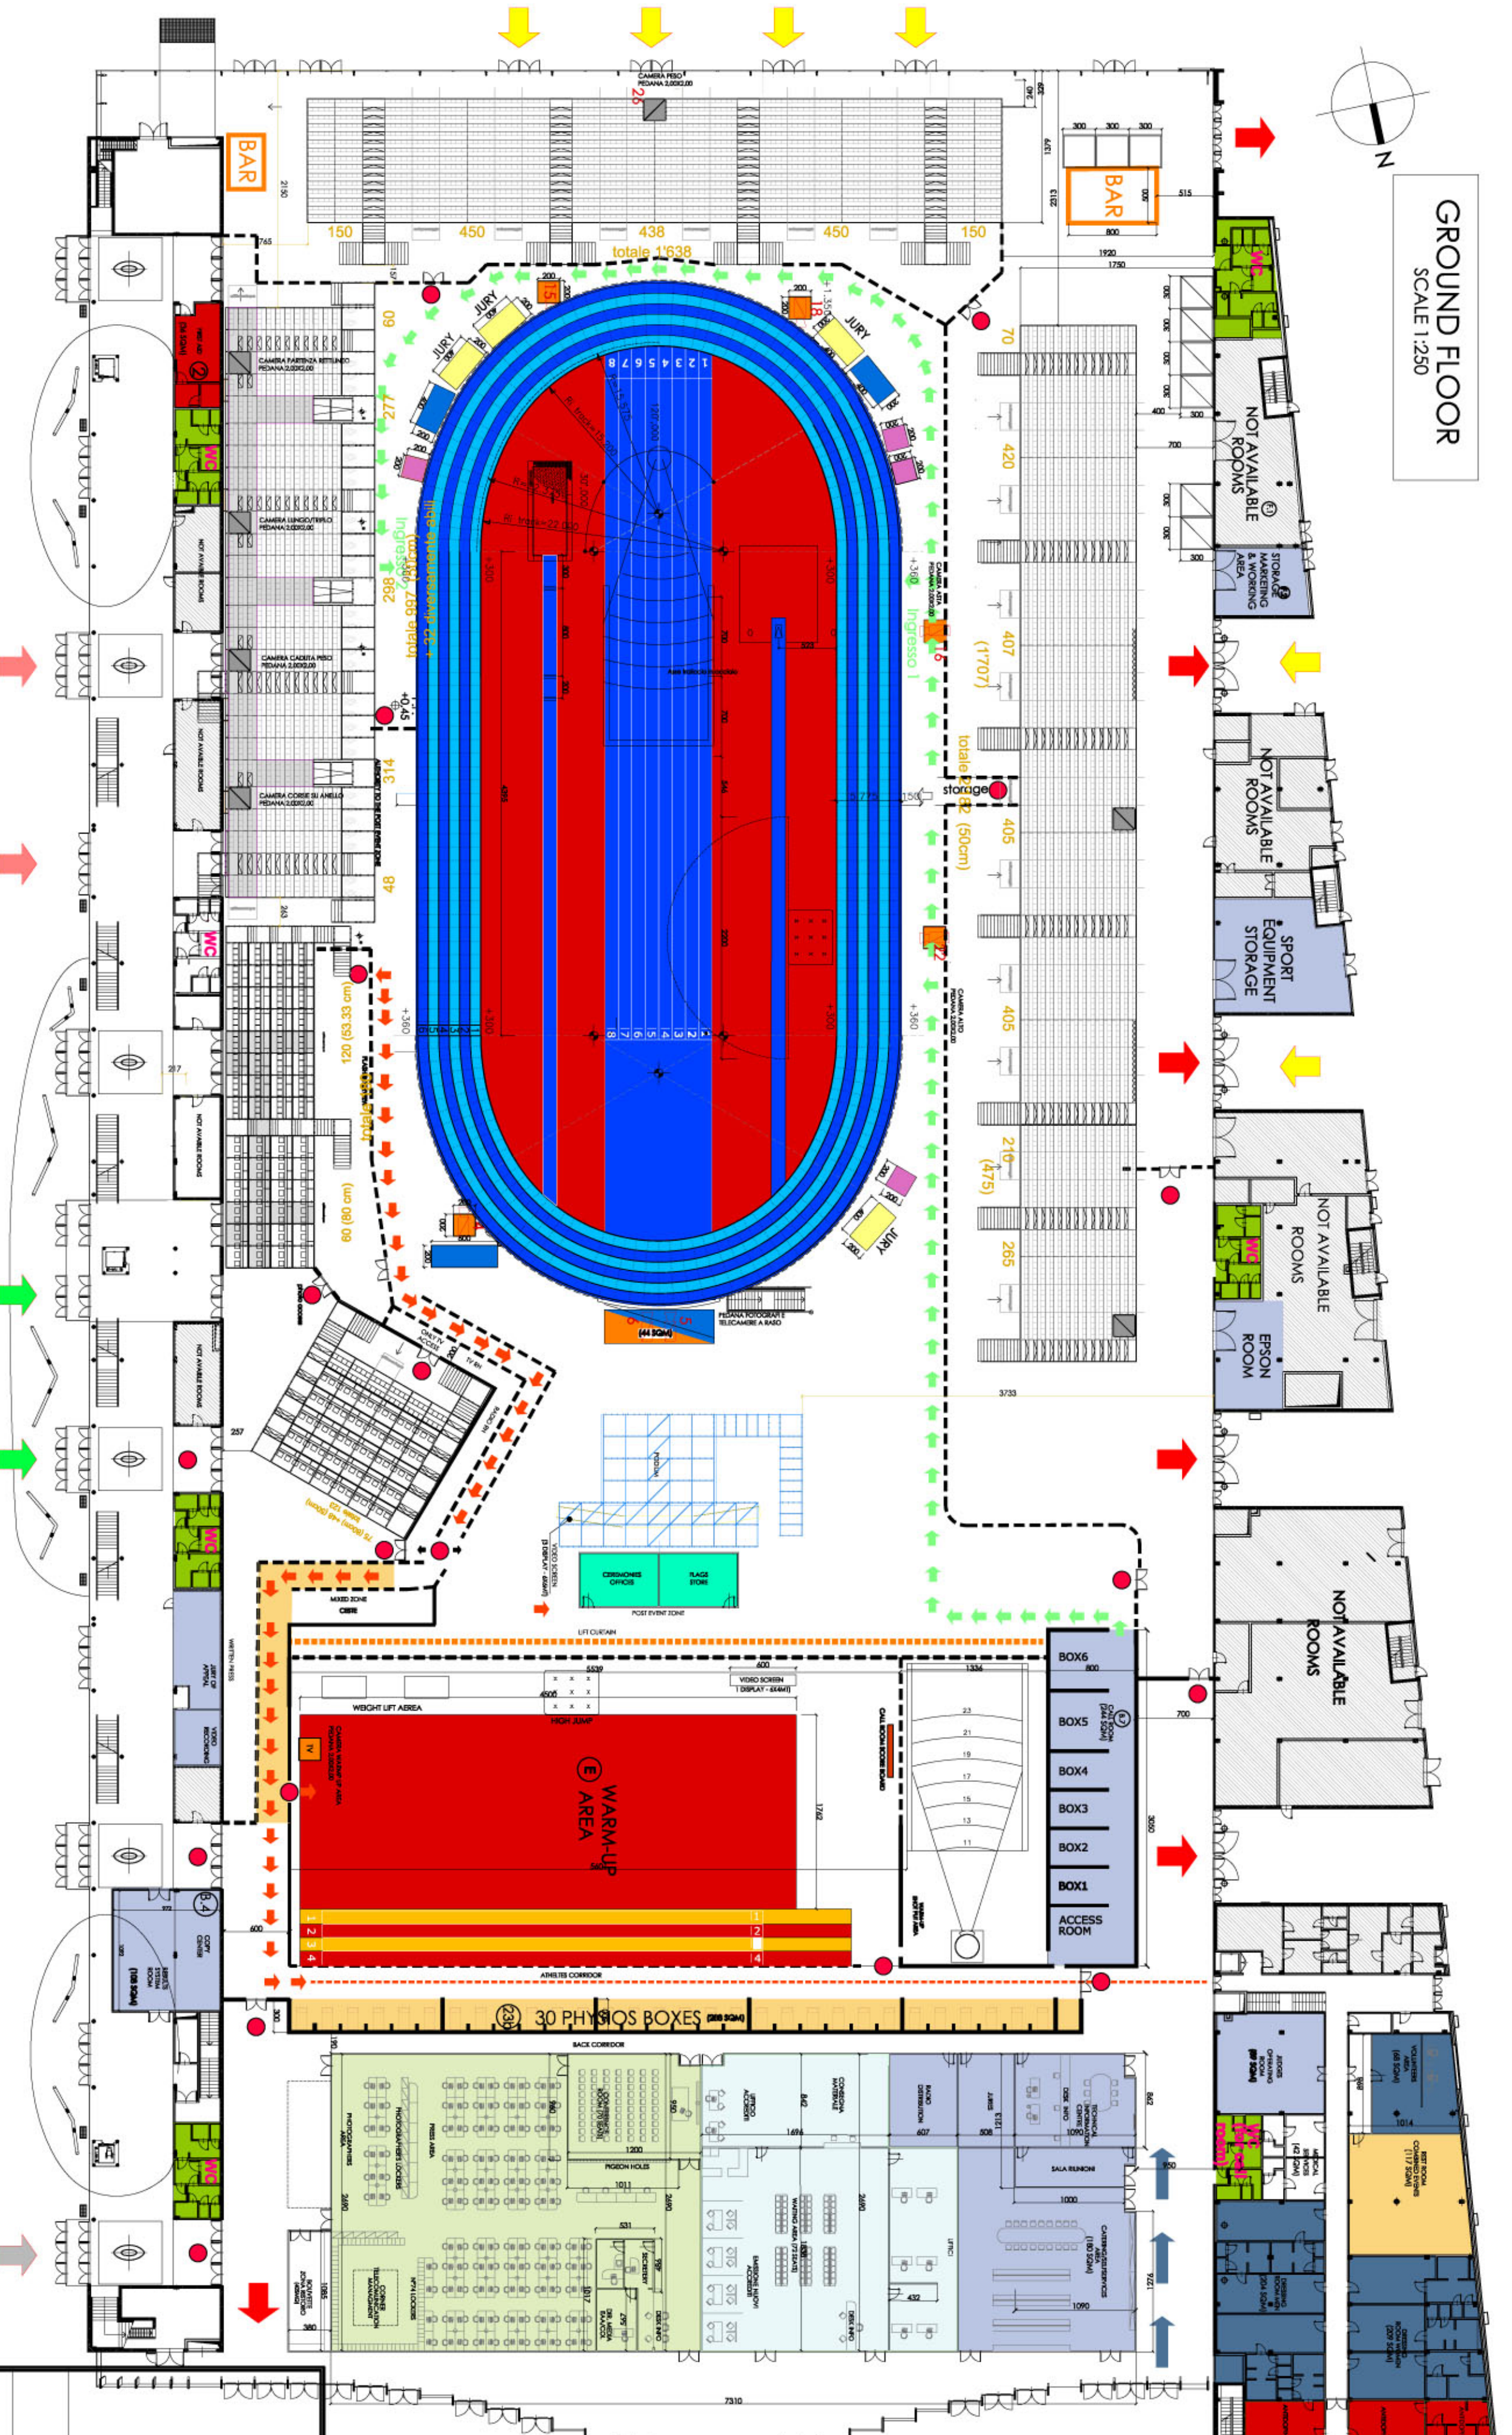

CROSS SECTION
1:250

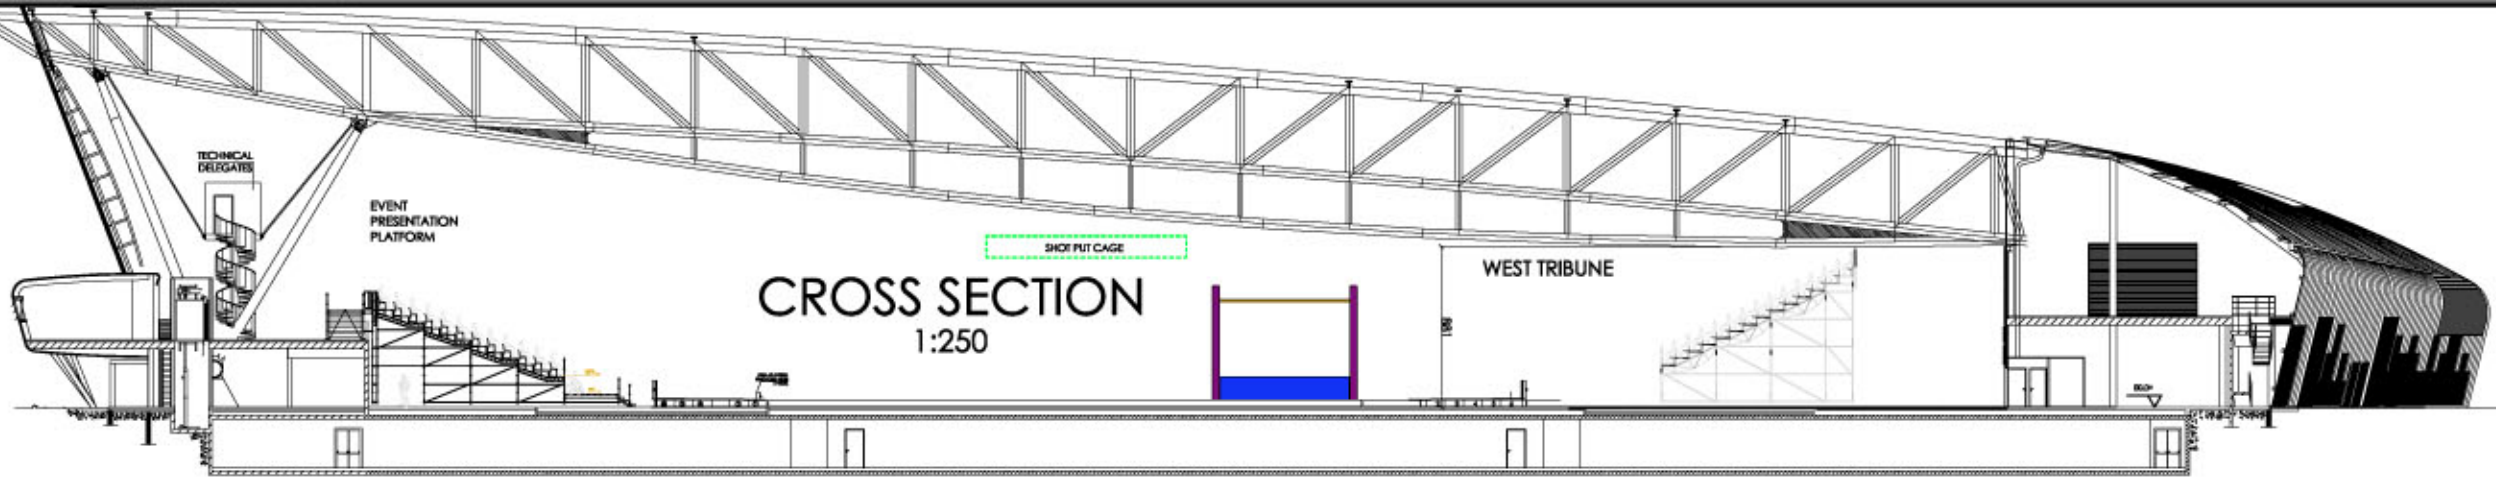

FIRST FLOOR
SCALE 1:250

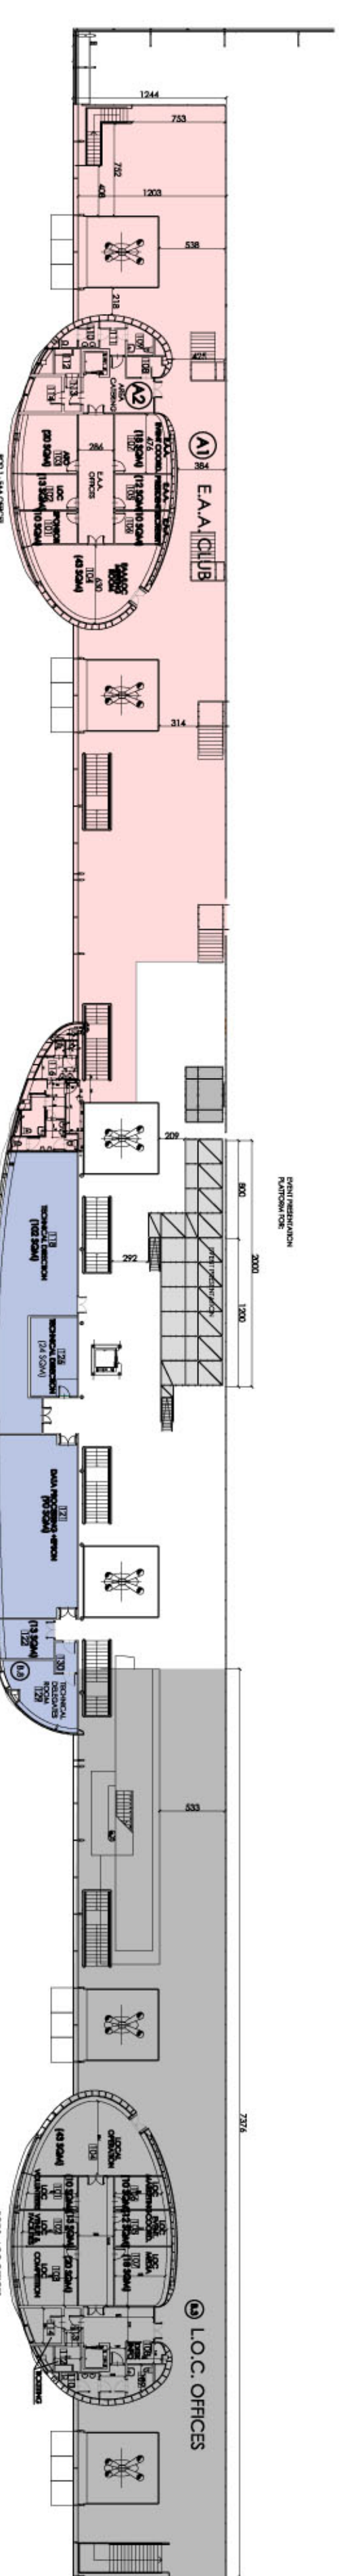

- V.V.I.P. TRIBUNE (140 SEATS)
- V.I.P. TRIBUNE (532 SEATS)
- MEDIA STANDS + 120 WORKING DESKS
- TV PLATFORM

- HEALTH AREA
- A1 EAA CLUB

- B OPERATING OFFICES/STORAGES
- C MAIN ACCREDITATION CENTER

- D.1 PRESS AREA

- D.2 PRESS ACCREDITATION CENTER

- E.1 WARM UP AREA/E.2 PHYSICS BOXES

- CONTROLLED ACCESS

- BARRIERS
- FENCES H=2.50 MT

- MERCHANDISE (150 SQM)

- DRESSING ROOM (150 SQM)

- NOT AVAILABLE ROOM

- VIDEO BOARD
- ATHLETES ACCESS

- TOILETTES
- ATHLETES EXIT

- VISITORS ACCESS e EMERGENCY EXIT

- EMERGENCY EXIT

- L.O.C. ACCESS

- PRESS ACCESS

- ATHLETES ACCESS

- EAA ACCESS

- TIPOLOGIE PEDANE:

- PEDANE TV

- PEDANE FOTOGRAFI

- PEDANE GUIDICI

- PEDANE DISPLAY

TORINO EUROINDOOR 2009

PRELIMINARY STUDY

PALAOVAL